



Aufputzmontage Regular On-wall-Installation

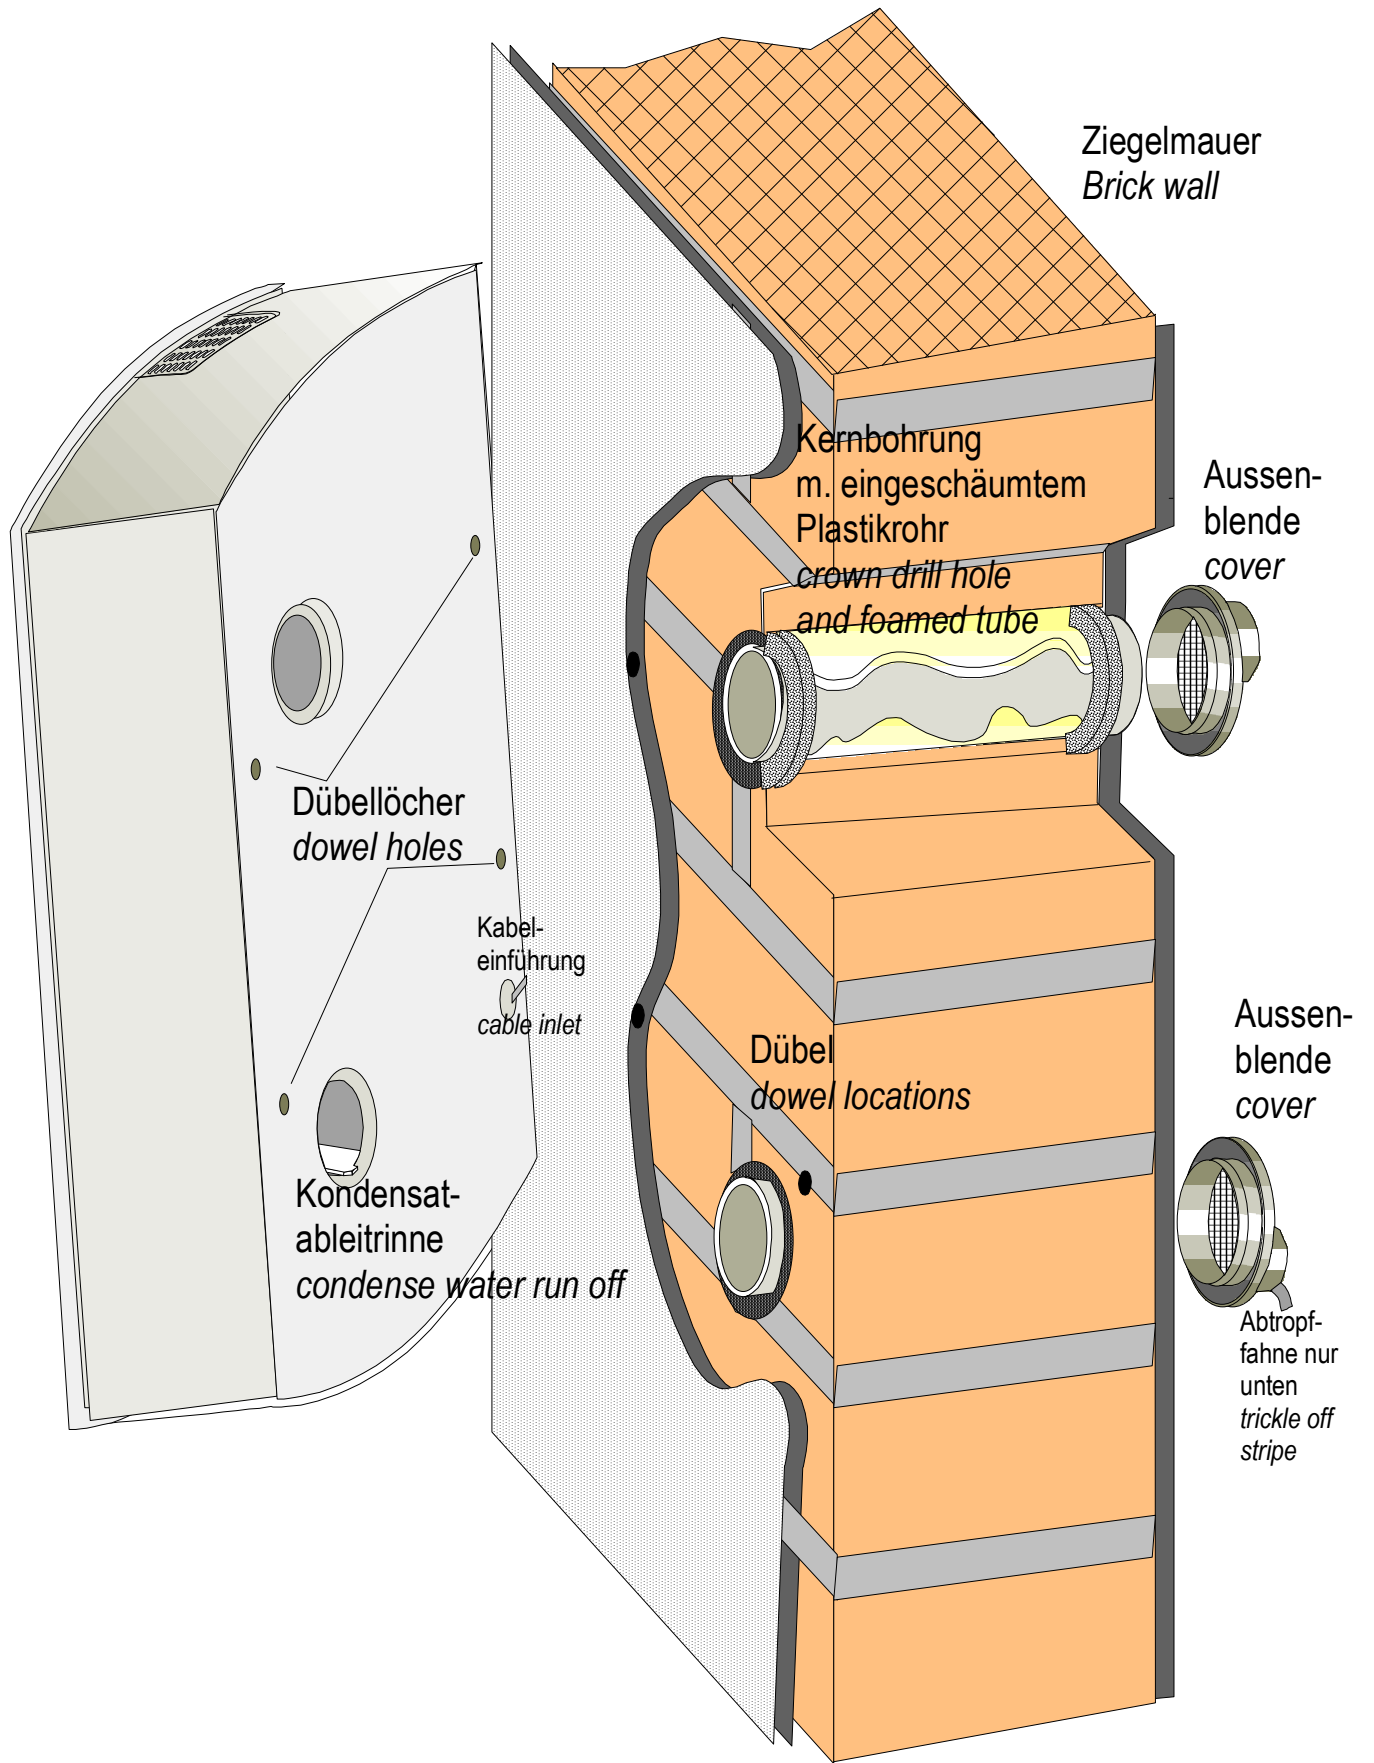



Unterputzmontage (teilversenkt) Ceiling-Installation (partly)

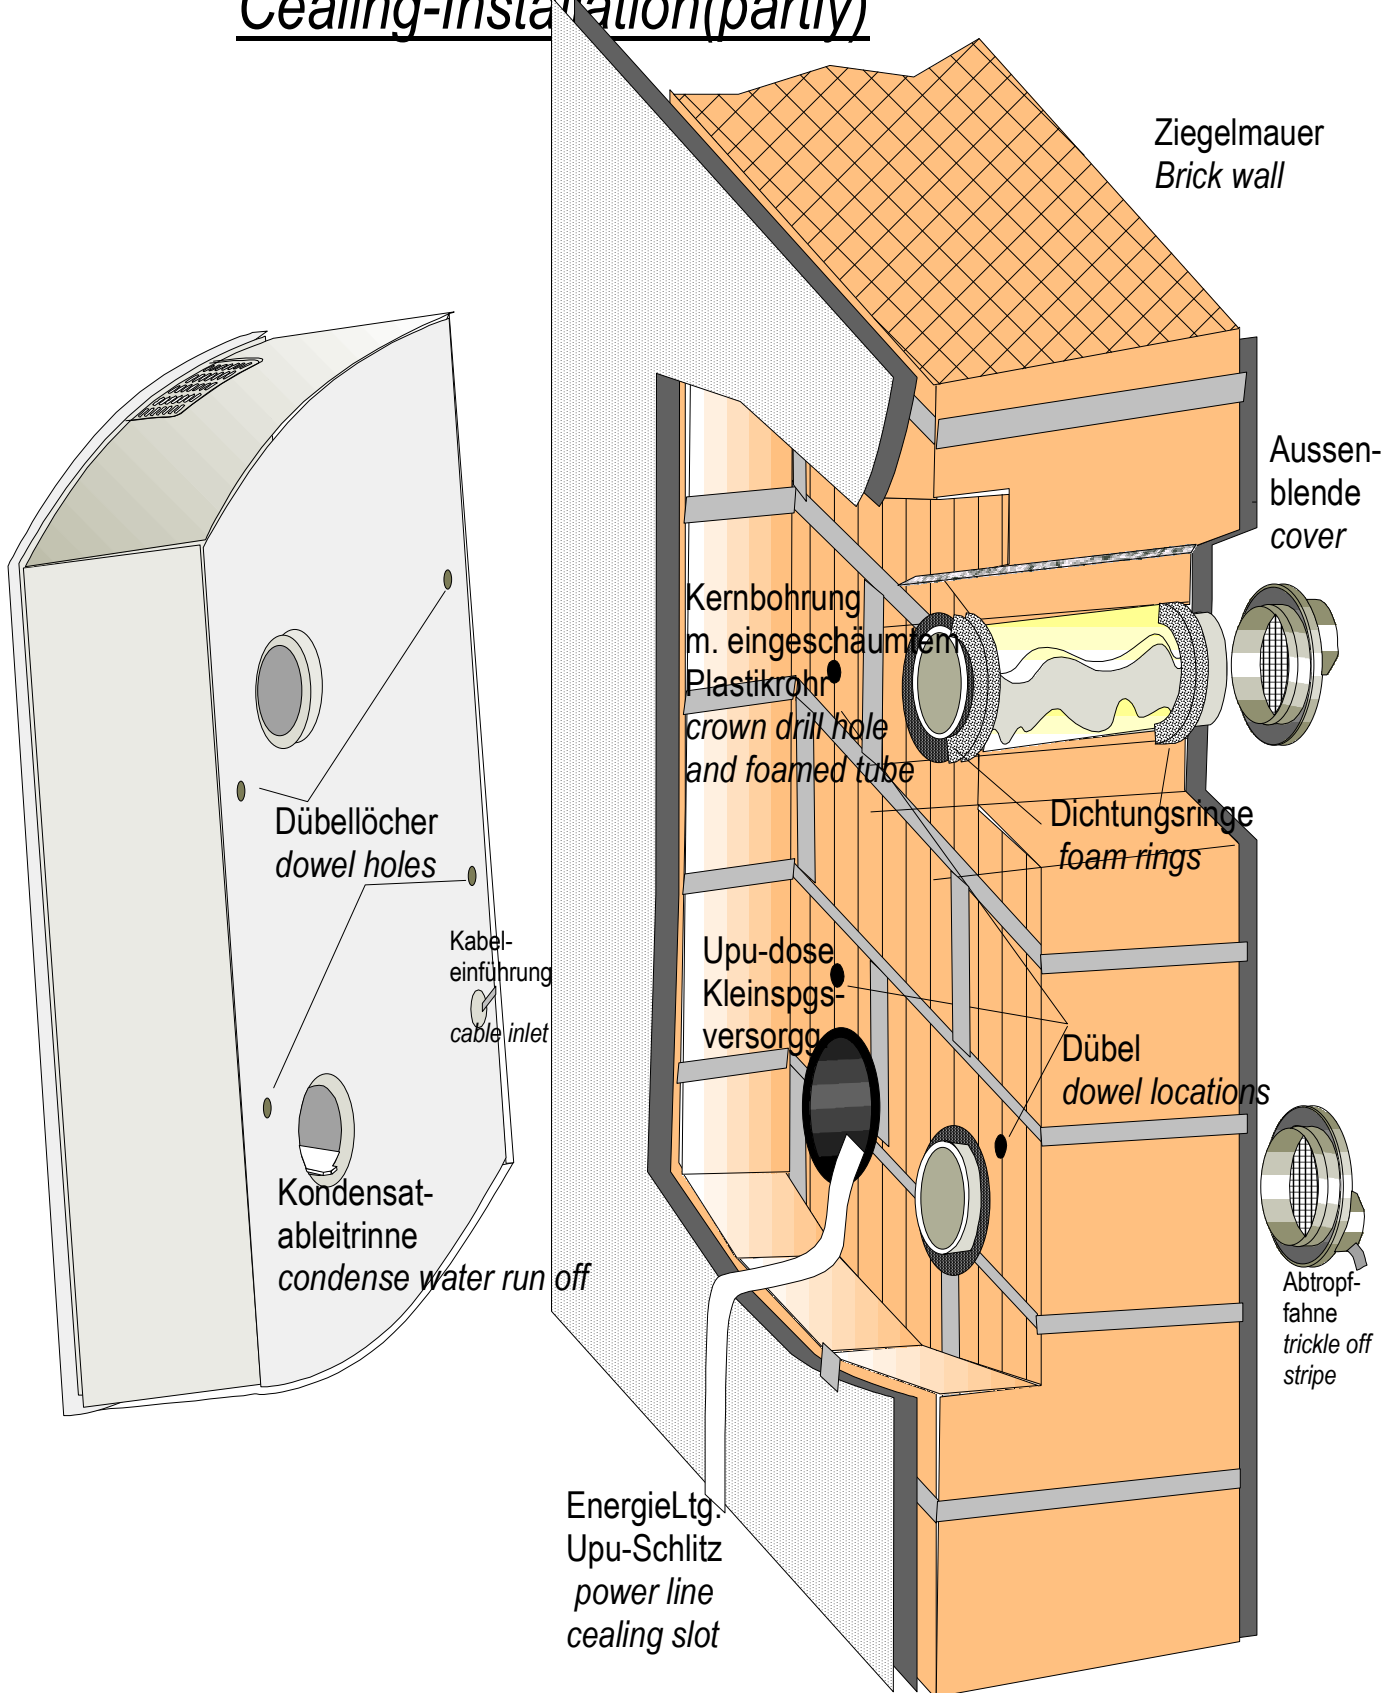


Holzständer-
montage (teilversenkt)
Wood-based Constr.
partly cealed

Innenverschalung (Rigips)
box timbering


Aussenschalung
Outer shell

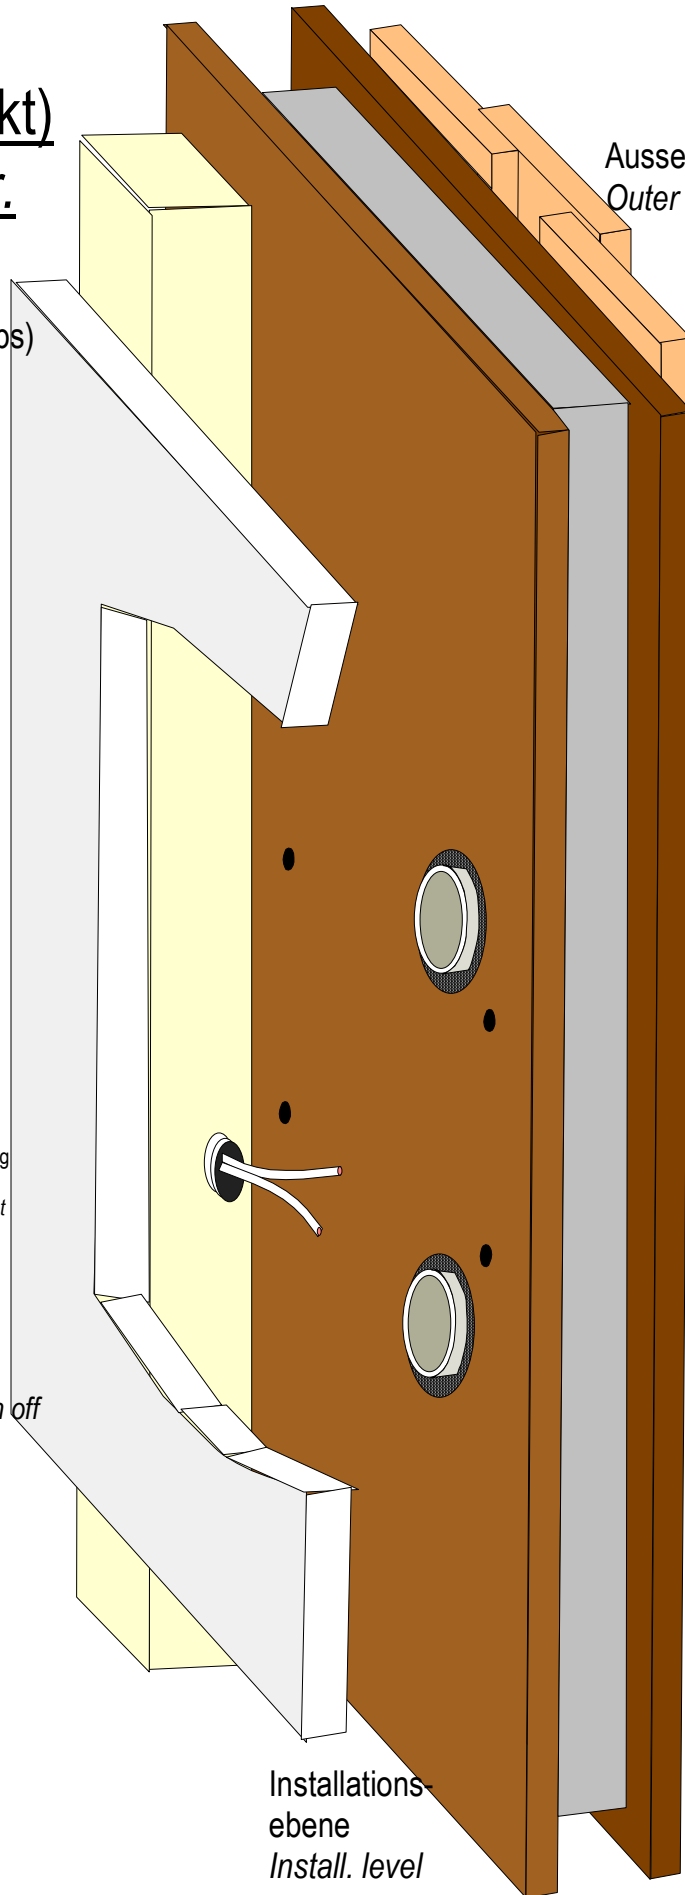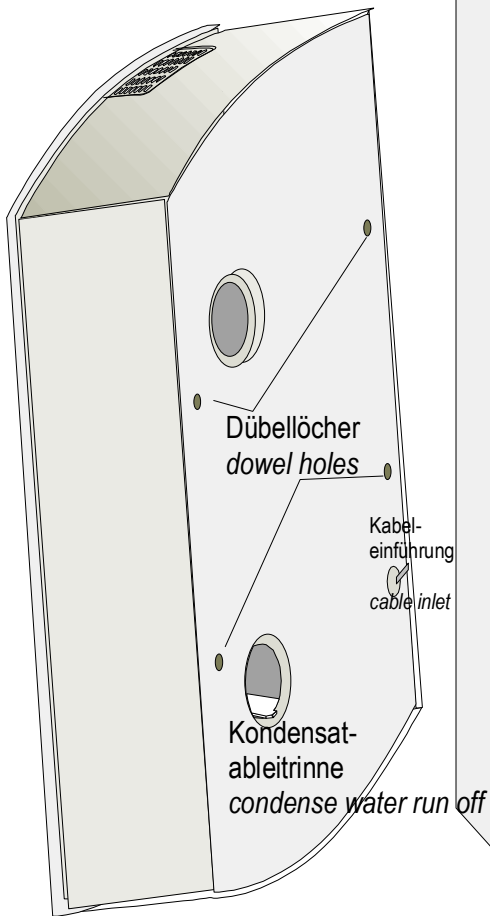

Aussen-
blende
cover

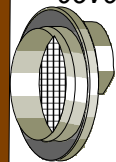

Aussen-
blende
cover

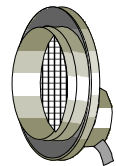


Abtropfer
trickle off
stripe

Installation mit Umlenkung der Luftführung zur Fensterlaibung Installation with the deflection to window soffit


Bei Haussanierung mittels Aussendämmung kann die Luftführung zurnaheliegenden Fensterlaibung umgelenkt werden. Das bietet Vorteile bei der Fassadenästhetik und leichteren Zugang zur Reinigung der Außenblenden. Rohrbögen und sonstige Ergänzungen sind im Bau- markt erhältlich.

At home renovation using exterior insulation, the air can lead to the nearby window soffit to be diverted. This offers advantages in the facade aesthetics and easier access for cleaning the exterior panels. Pipe elbows and other supplements are available in the construction market.


Die Alternative auch bei denkmalgeschützten Häusern!
The alternative also for monumental buildings!

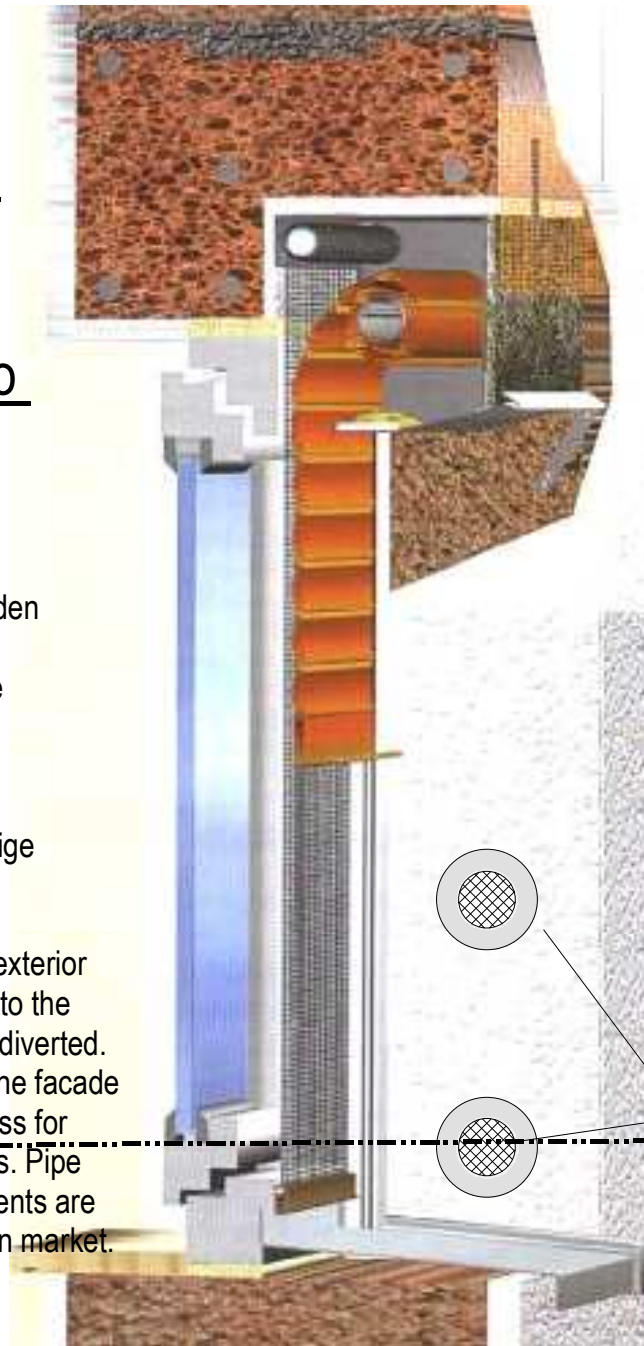

innen/inside

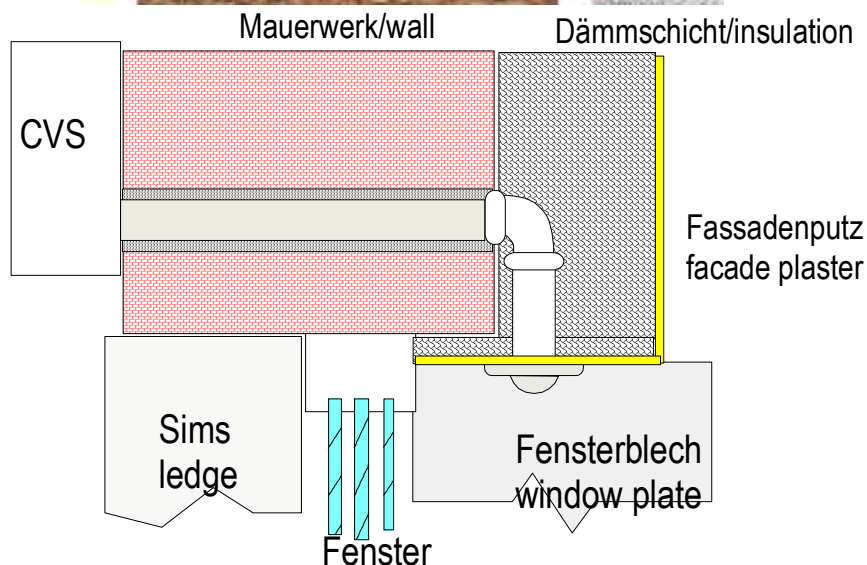

Kniestockmontage
Jamb wall assembly

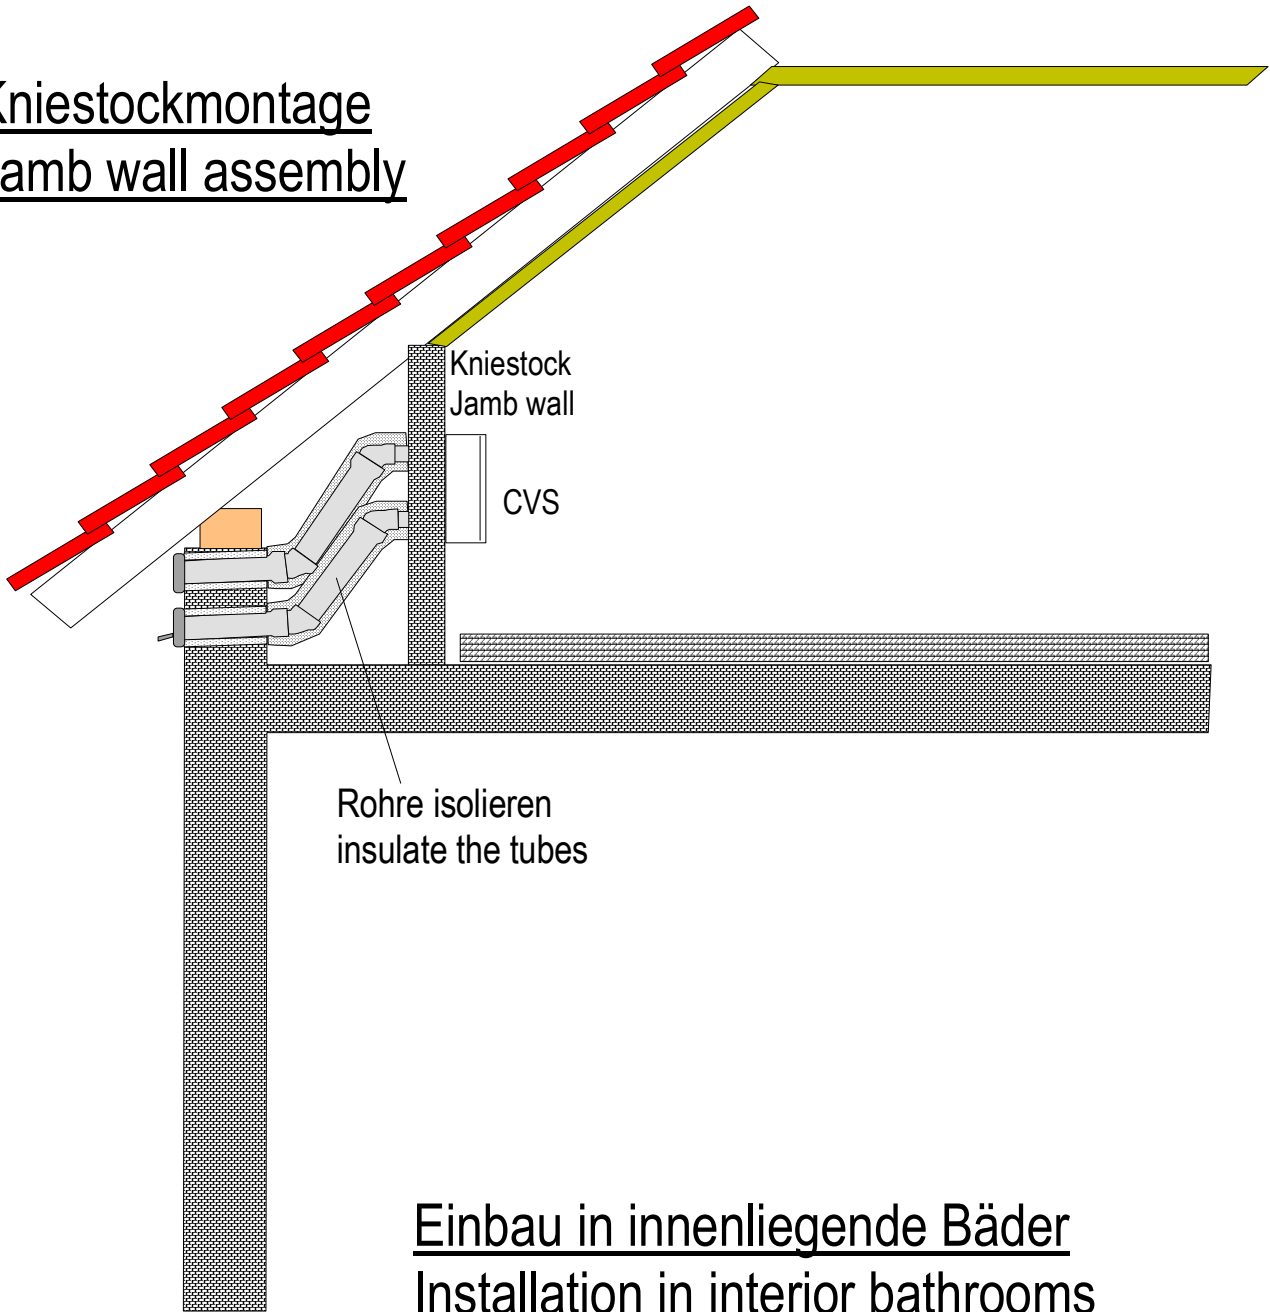

Einbau in innenliegende Bäder
Installation in interior bathrooms

